




LOWER LEVEL PLAN - UNIT 1
 SCALE 3/16" = 1'-0"
 UNIT 1
 LOWER LEVEL FINISHED 90 SQ.
 LOWER LEVEL UNFINISHED 130 SQ.
 LOWER LEVEL COVERED PORCH 15 SQ.

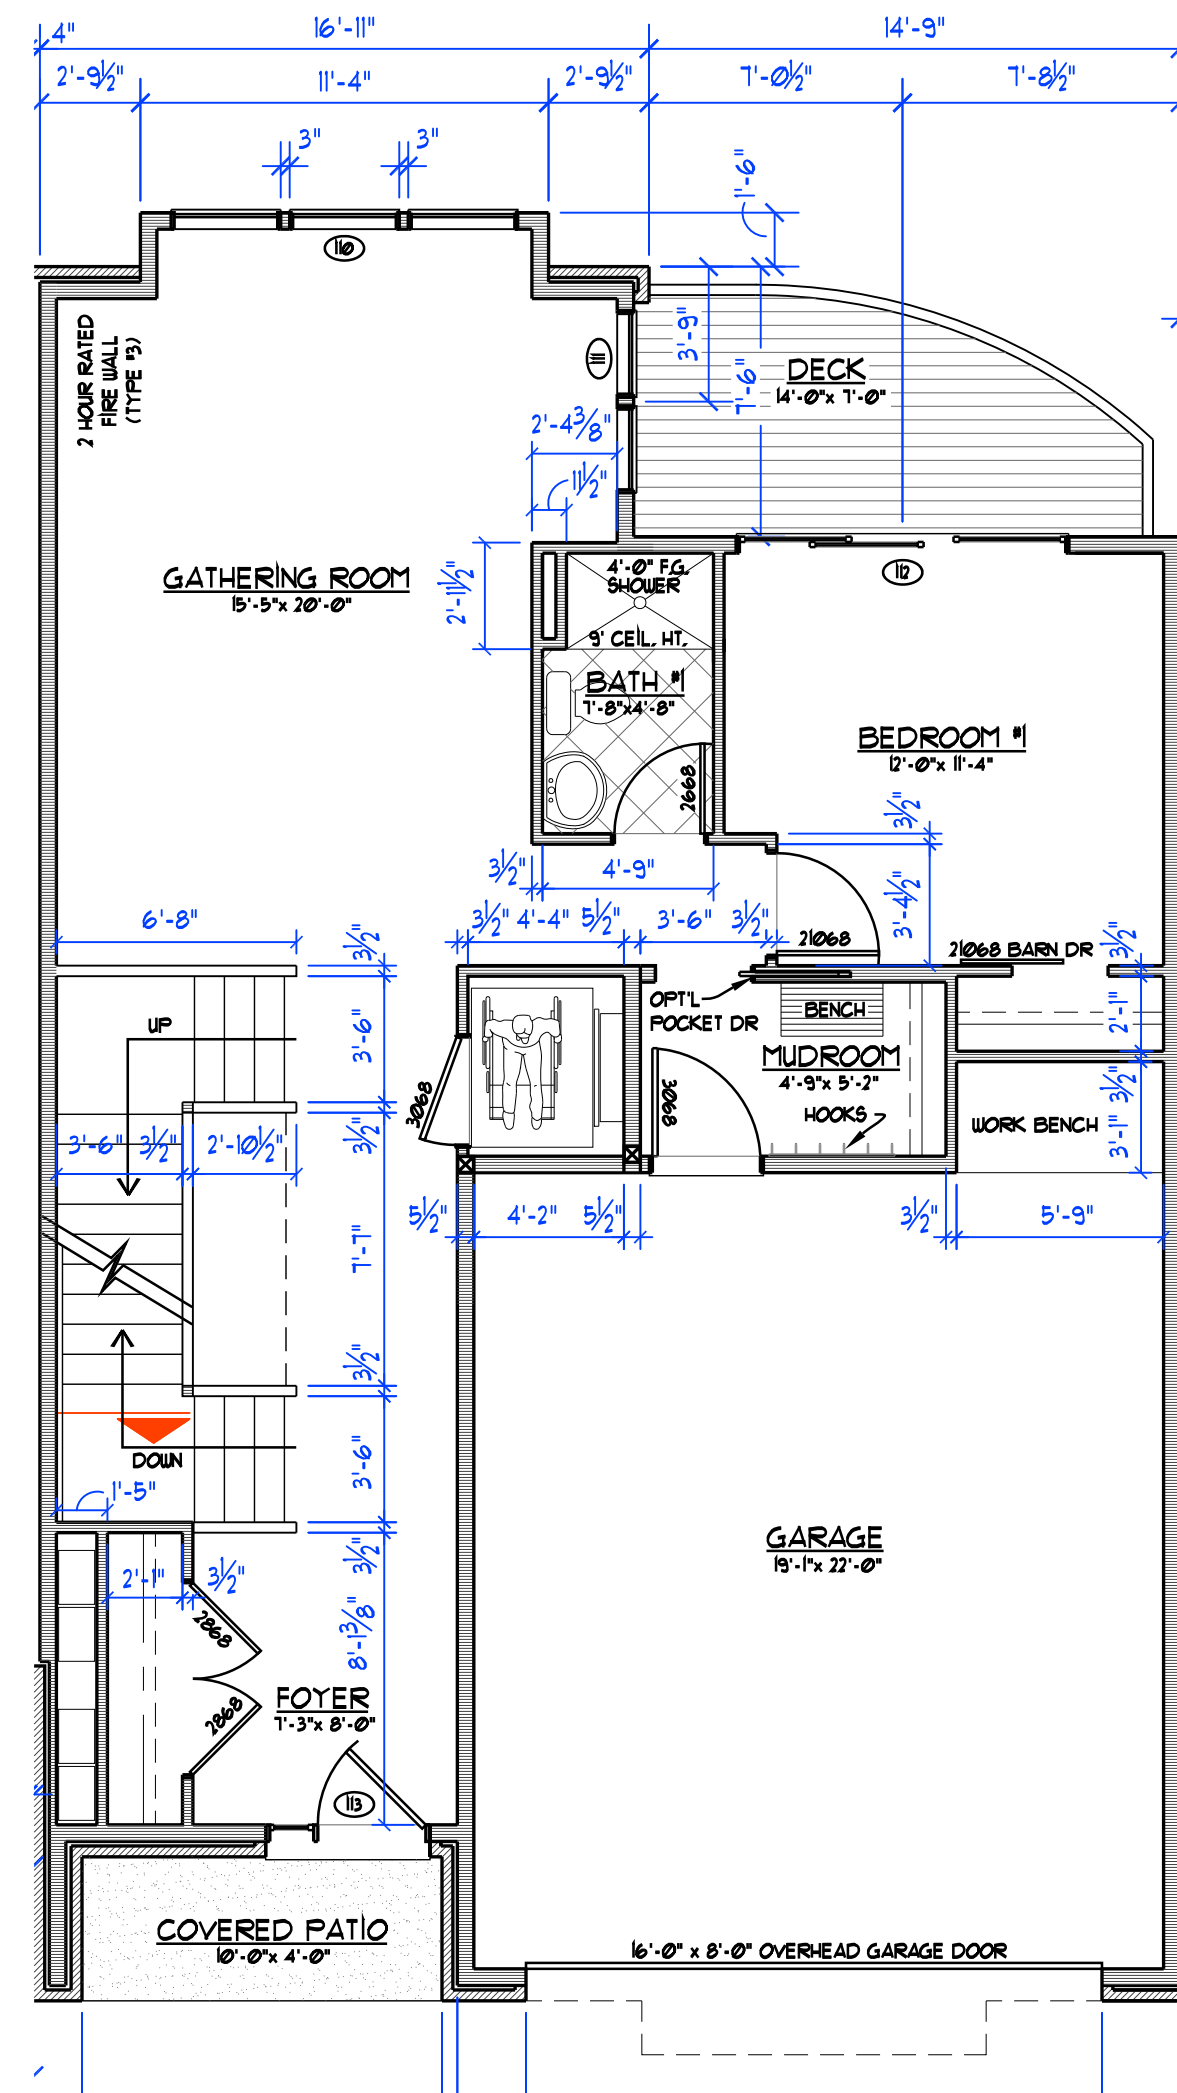


MAIN LEVEL PLAN - UNIT 1
 SCALE 3/16" = 1'-0"
 UNIT 1
 MAIN LEVEL FINISHED 915 SQ.
 MAIN LEVEL UNFINISHED 450 SQ.
 MAIN LEVEL DECK 85 SQ.

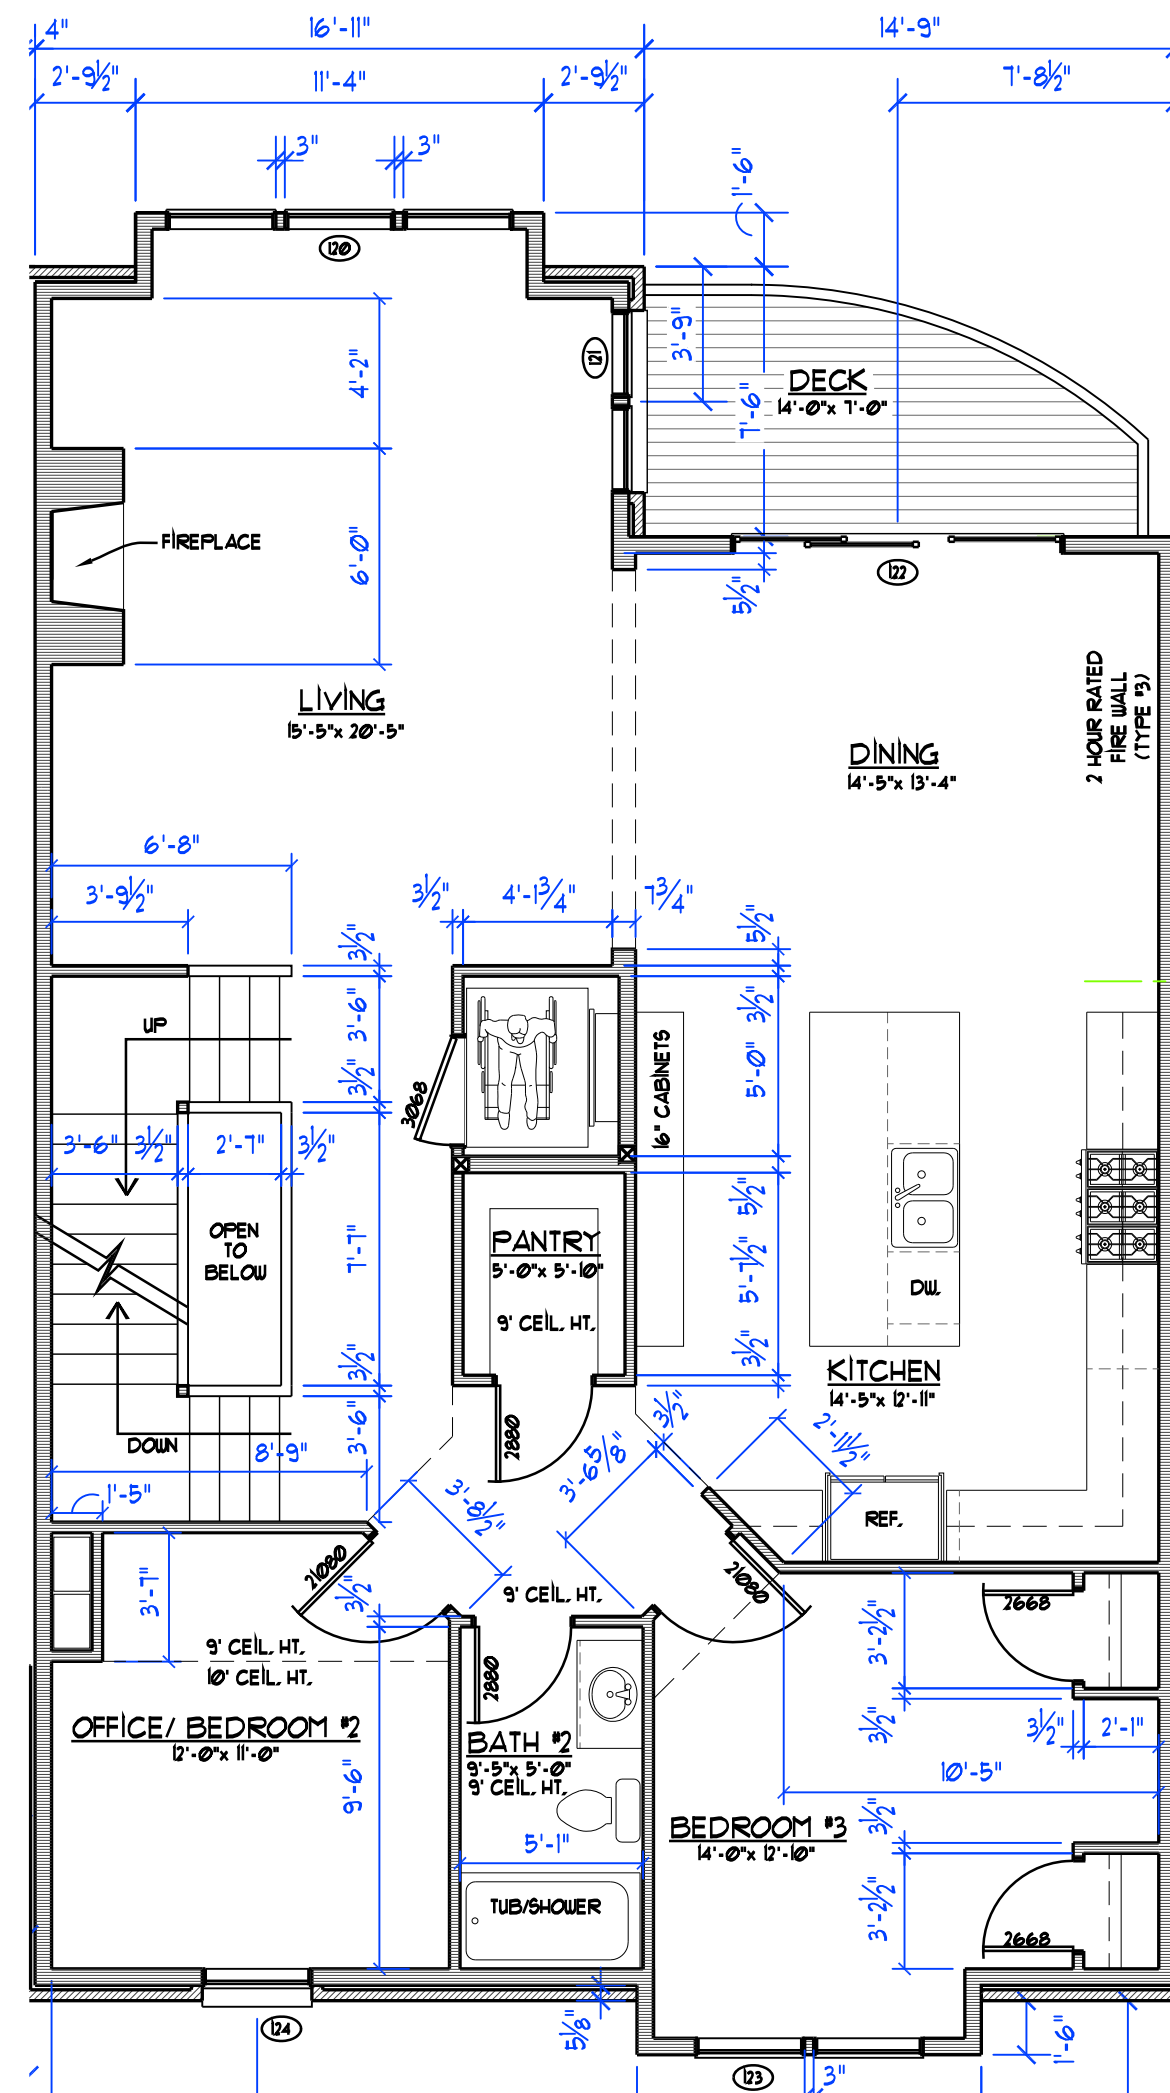

SECOND LEVEL PLAN - UNIT 1
 SCALE 3/16" = 1'-0"
 UNIT 1
 SECOND LEVEL FINISHED 1430 SQ.
 SECOND LEVEL DECK 85 SQ.

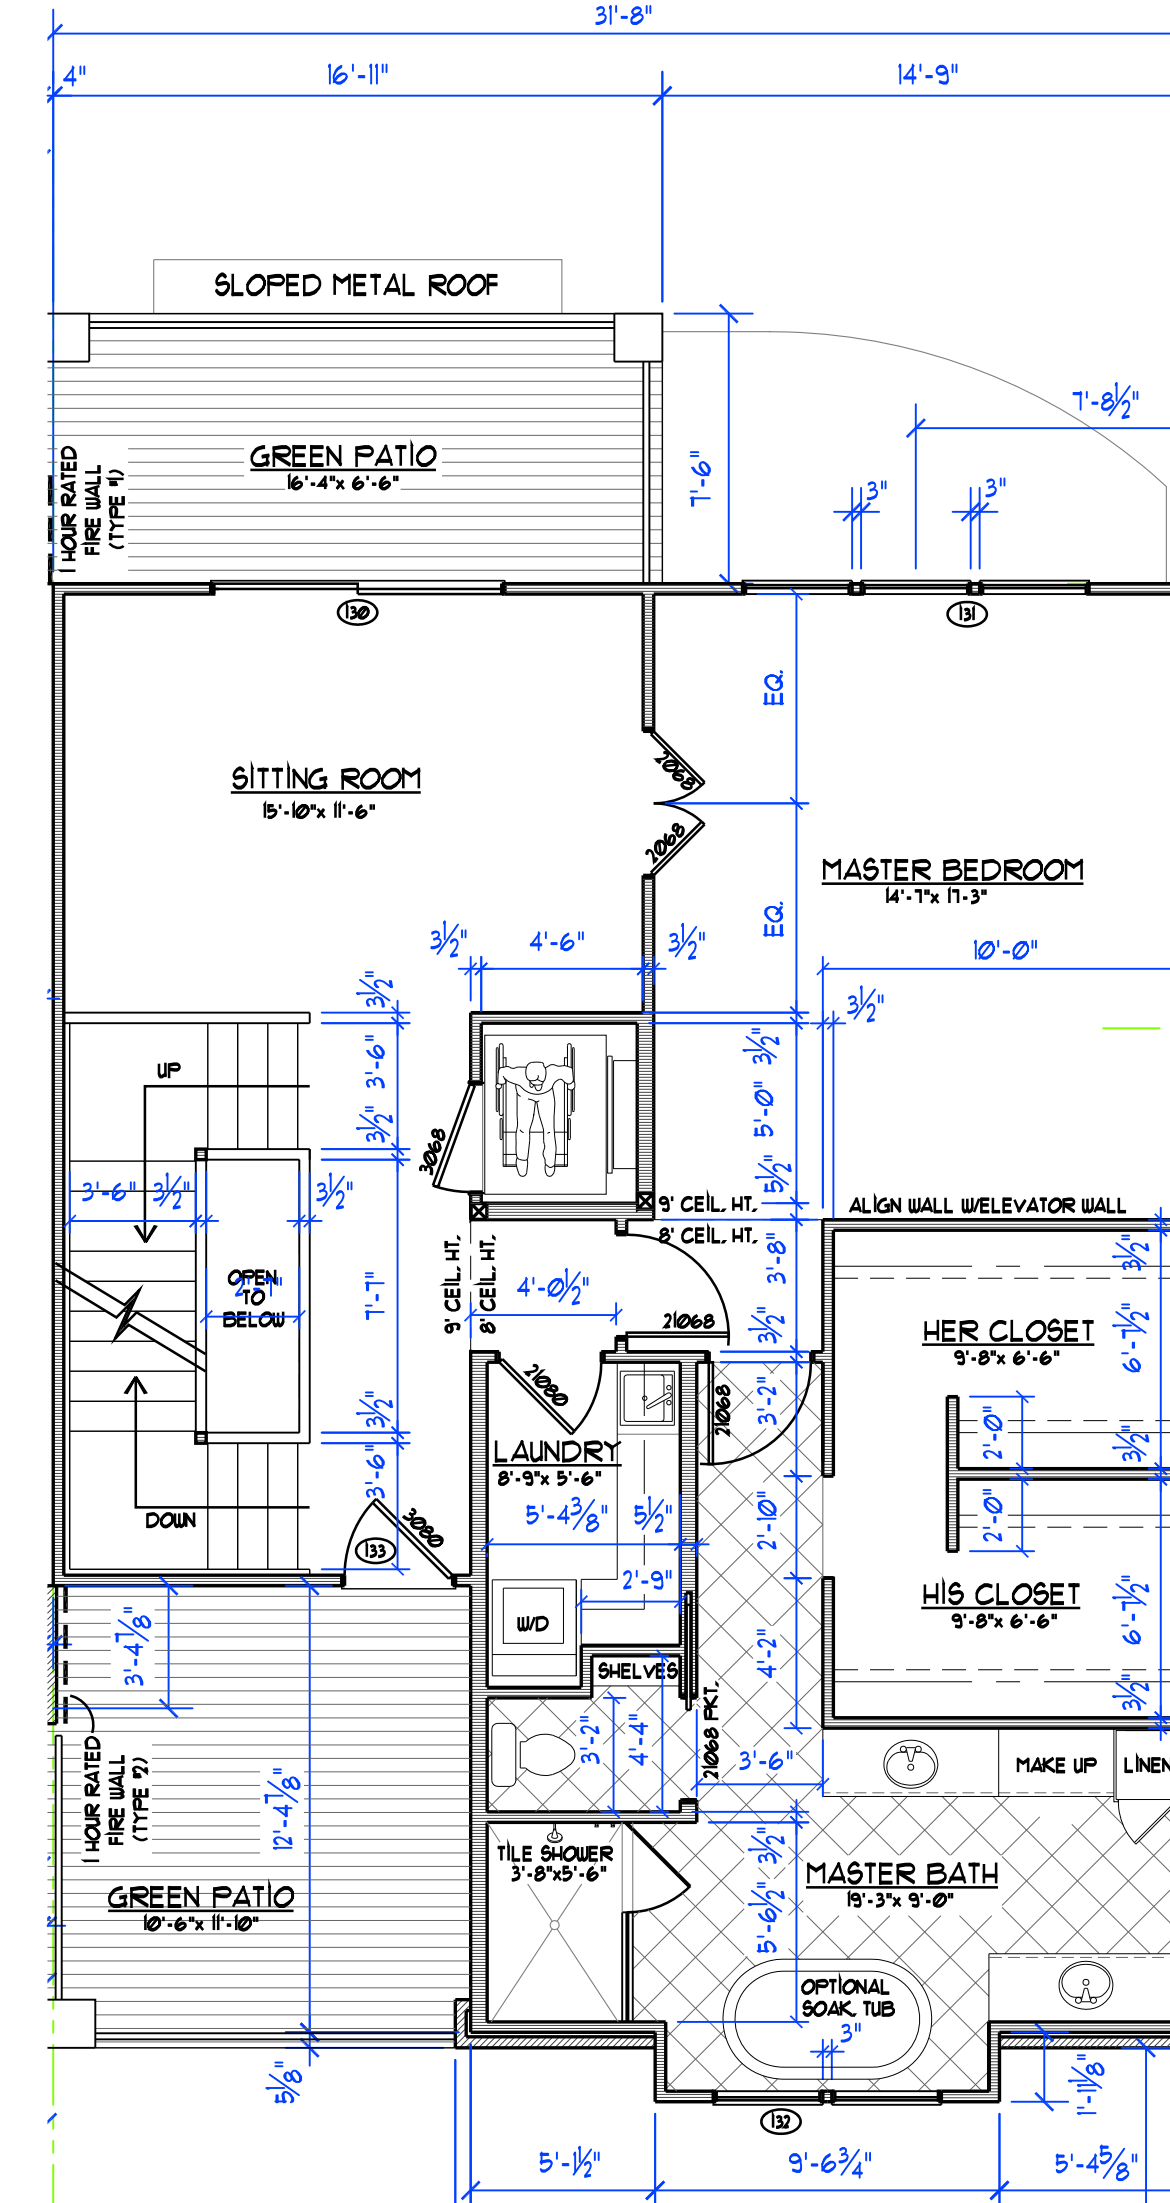

THIRD LEVEL PLAN - UNIT 1
 SCALE 3/16" = 1'-0"
 UNIT 1
 THIRD LEVEL FINISHED 1150 SQ.
 THIRD LEVEL GREEN PATIO 218 SQ.

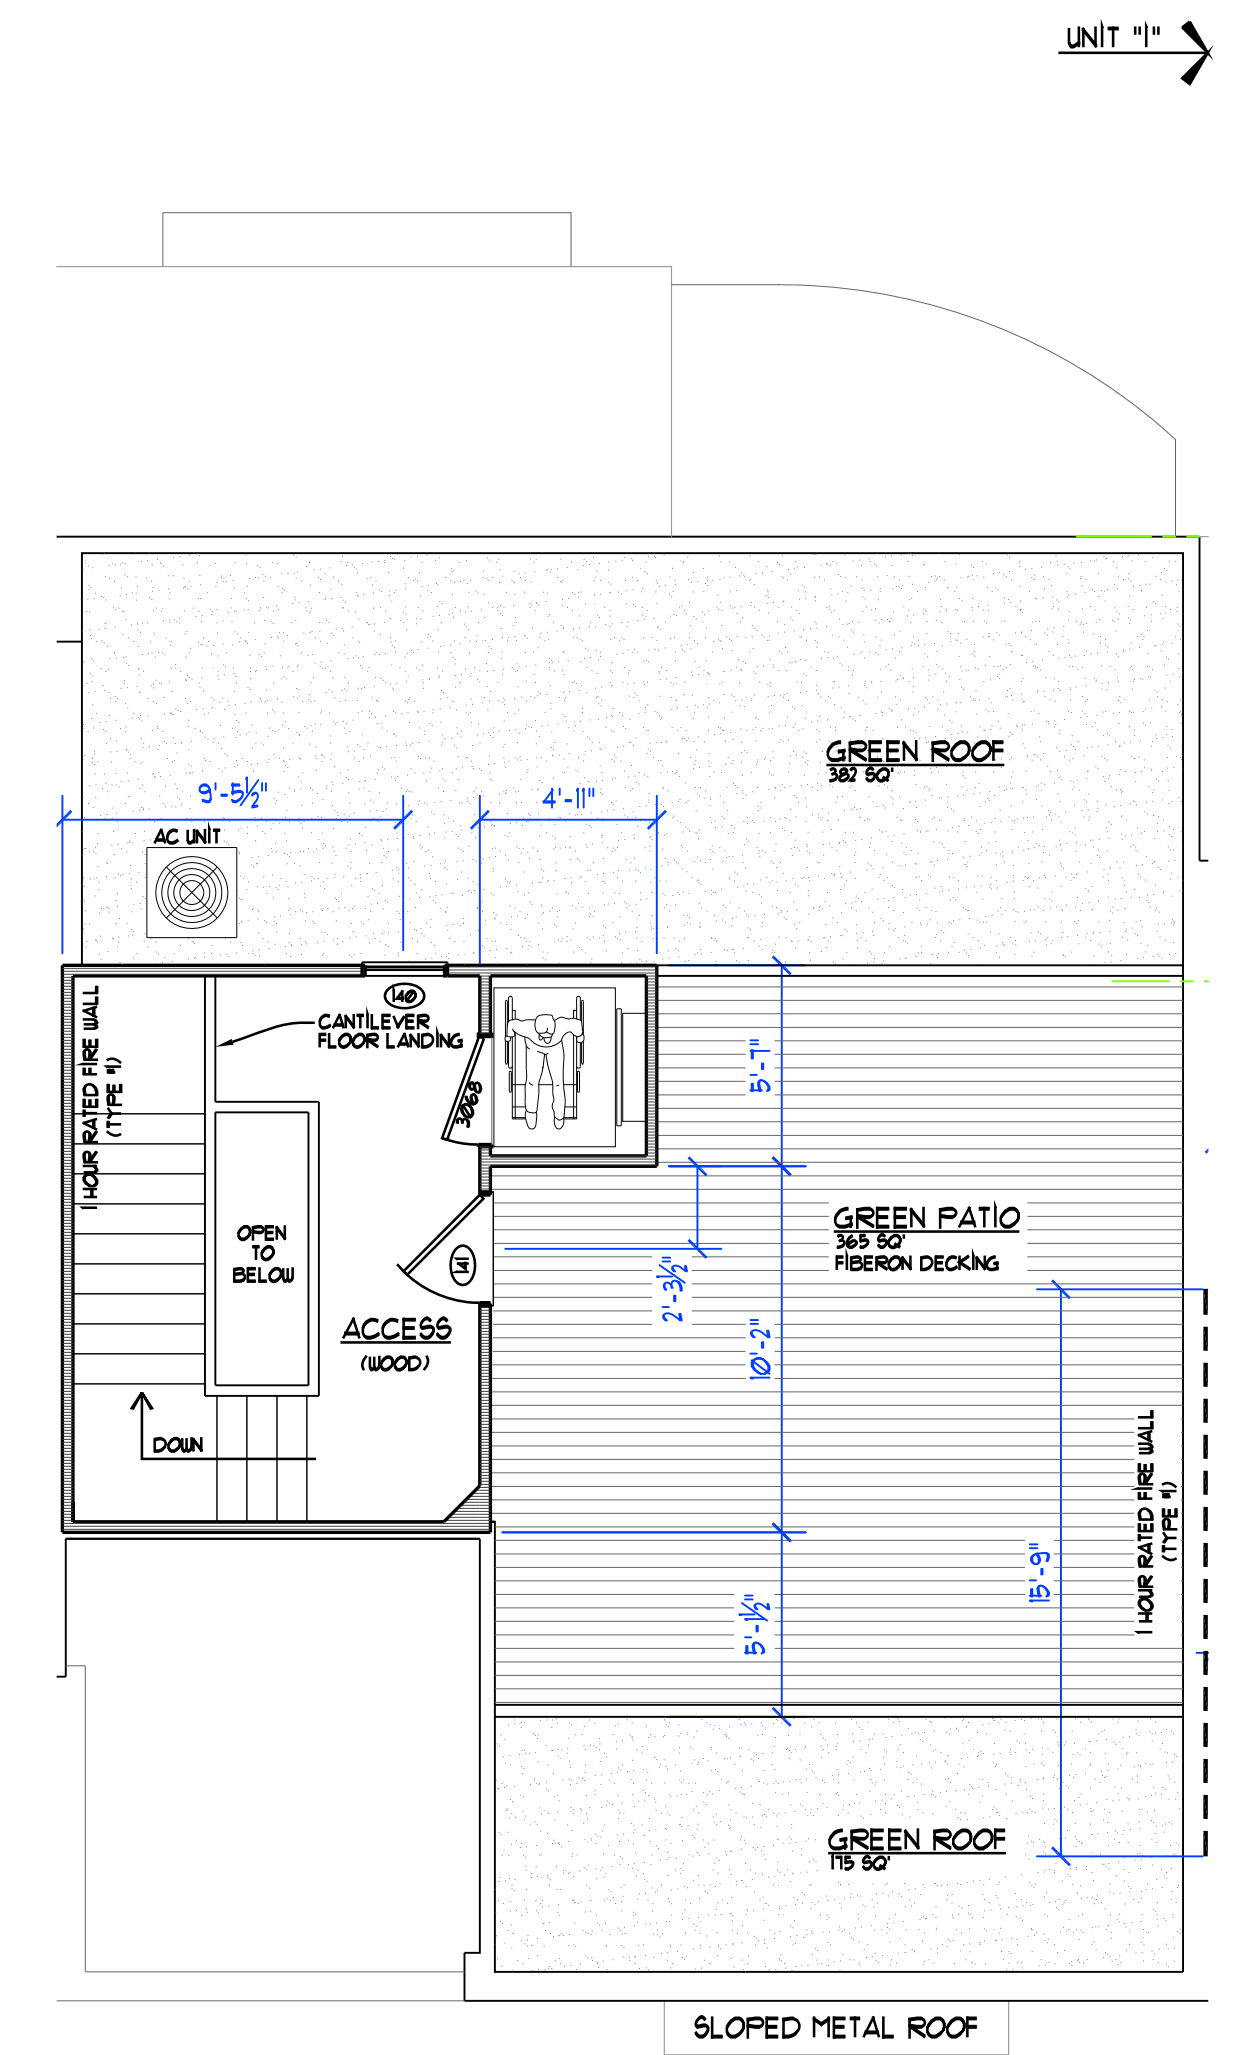

ROOF FLOOR PLAN - UNIT 1
 SCALE 3/16" = 1'-0"
 UNIT 1
 ROOF ACCESS FINISHED 110 SQ. FT.
 GREEN PATIO 365 SQ. FT.
 GREEN ROOF 551 SQ. FT.

UNIT 1" →



WHITEFORD ASSOCIATES INC.

ARCHITECTURE
CONSTRUCTION

328 MUNSON AVENUE
 SUITE B
 TRAVERSE CITY, MI 49686
 PH: (231) 941-8800
 FX: (231) 947-4999

UNIT 1 - FLOOR PLANS
 UPTOWN DEVELOPMENT TC, LLC
 141 E. STATE STREET
 TRAVERSE CITY, MICHIGAN

PROJECT *

DATE

2018.03.01

REVISIONS

SHEET NUMBER

A1