




**LOWER LEVEL PLAN - UNIT 1**  
 SCALE 3/16" = 1'-0"  
 UNIT 1  
 LOWER LEVEL FINISHED 90 SQ.  
 LOWER LEVEL UNFINISHED 130 SQ.  
 LOWER LEVEL COVERED PORCH 15 SQ.

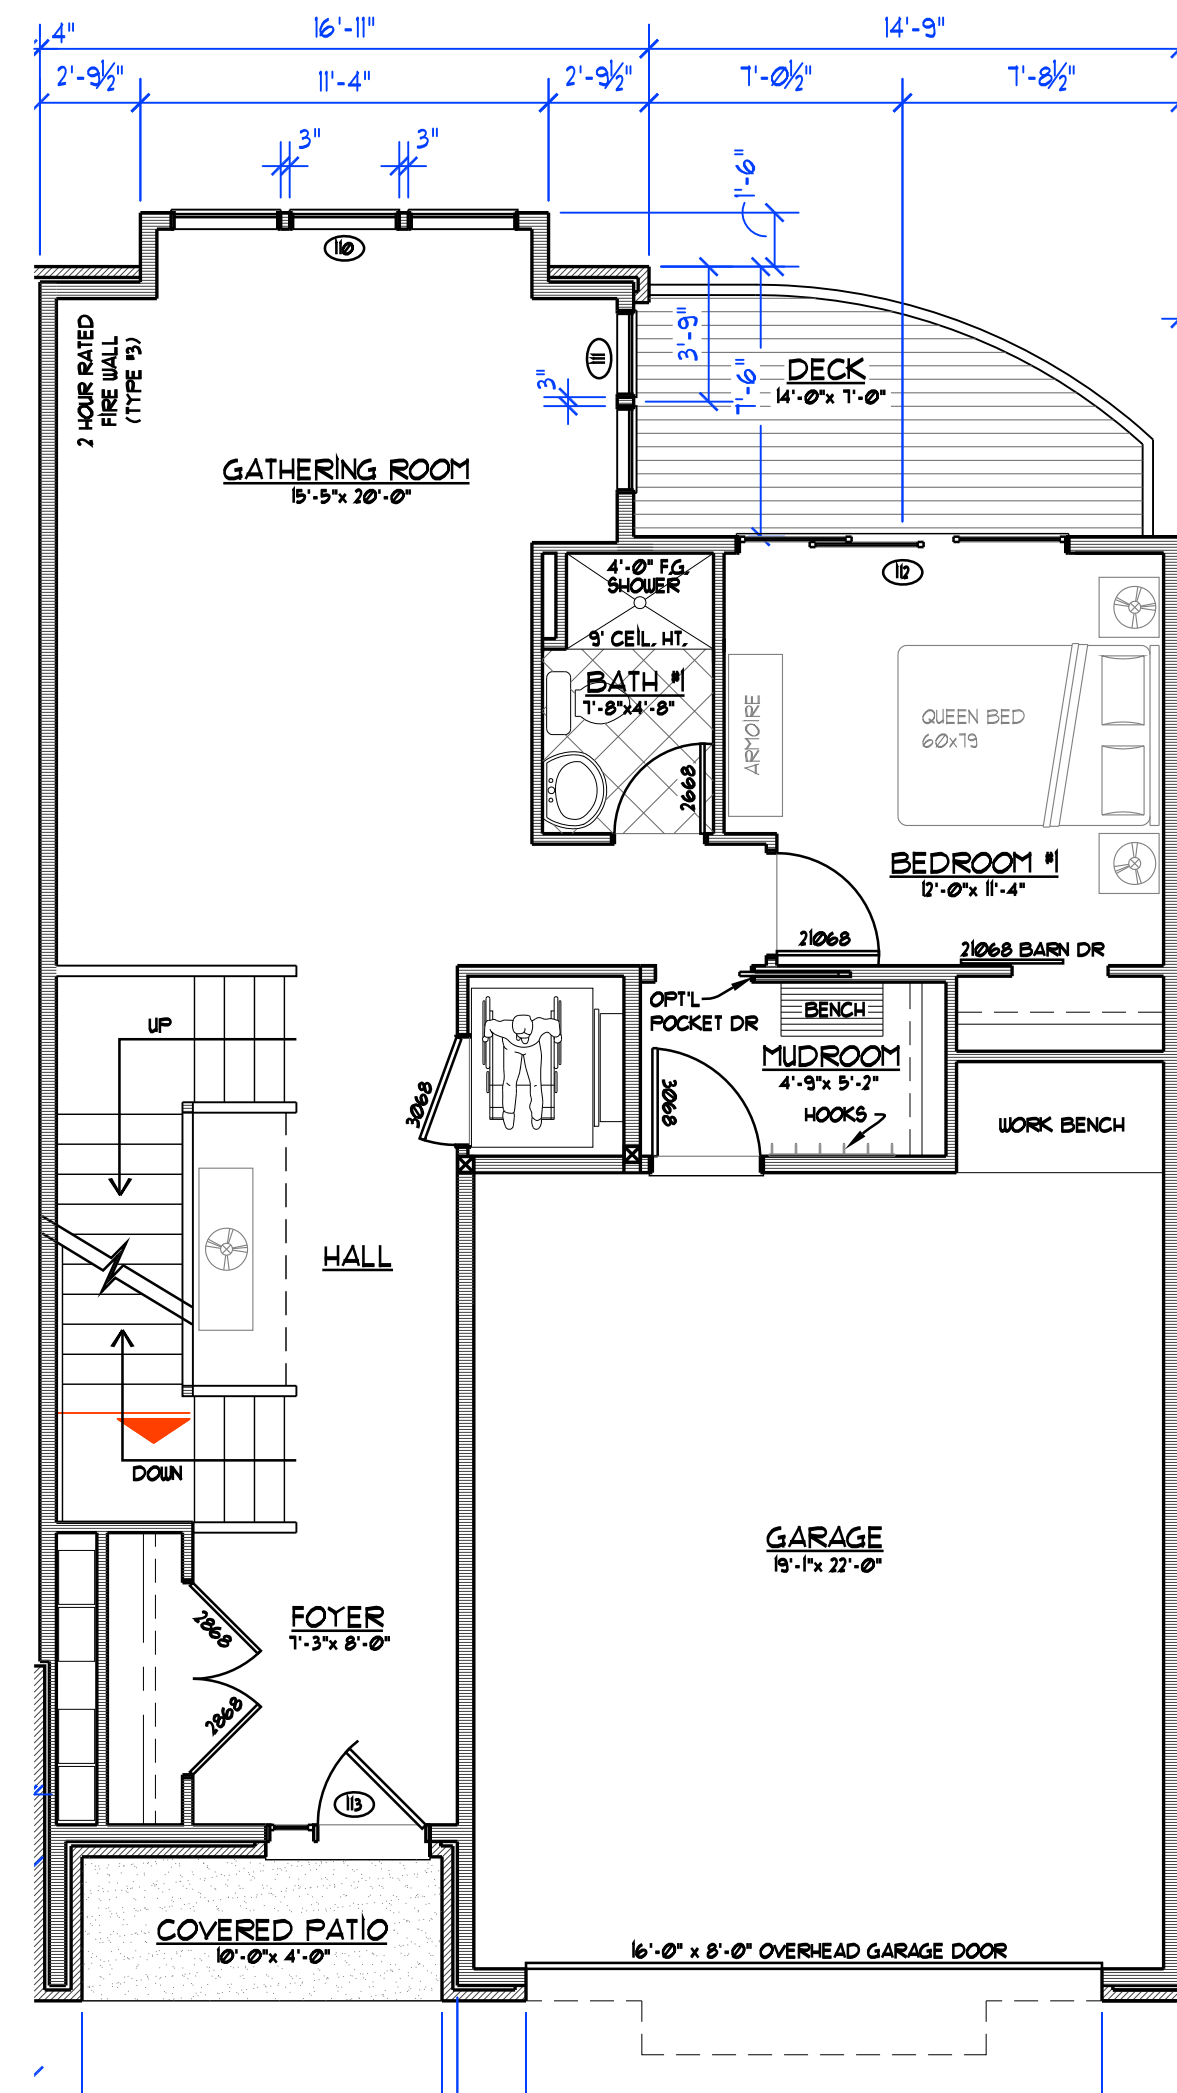


**MAIN LEVEL PLAN - UNIT 1**  
 SCALE 3/16" = 1'-0"  
 UNIT 1  
 MAIN LEVEL FINISHED 915 SQ.  
 MAIN LEVEL UNFINISHED 450 SQ.  
 MAIN LEVEL DECK 85 SQ.

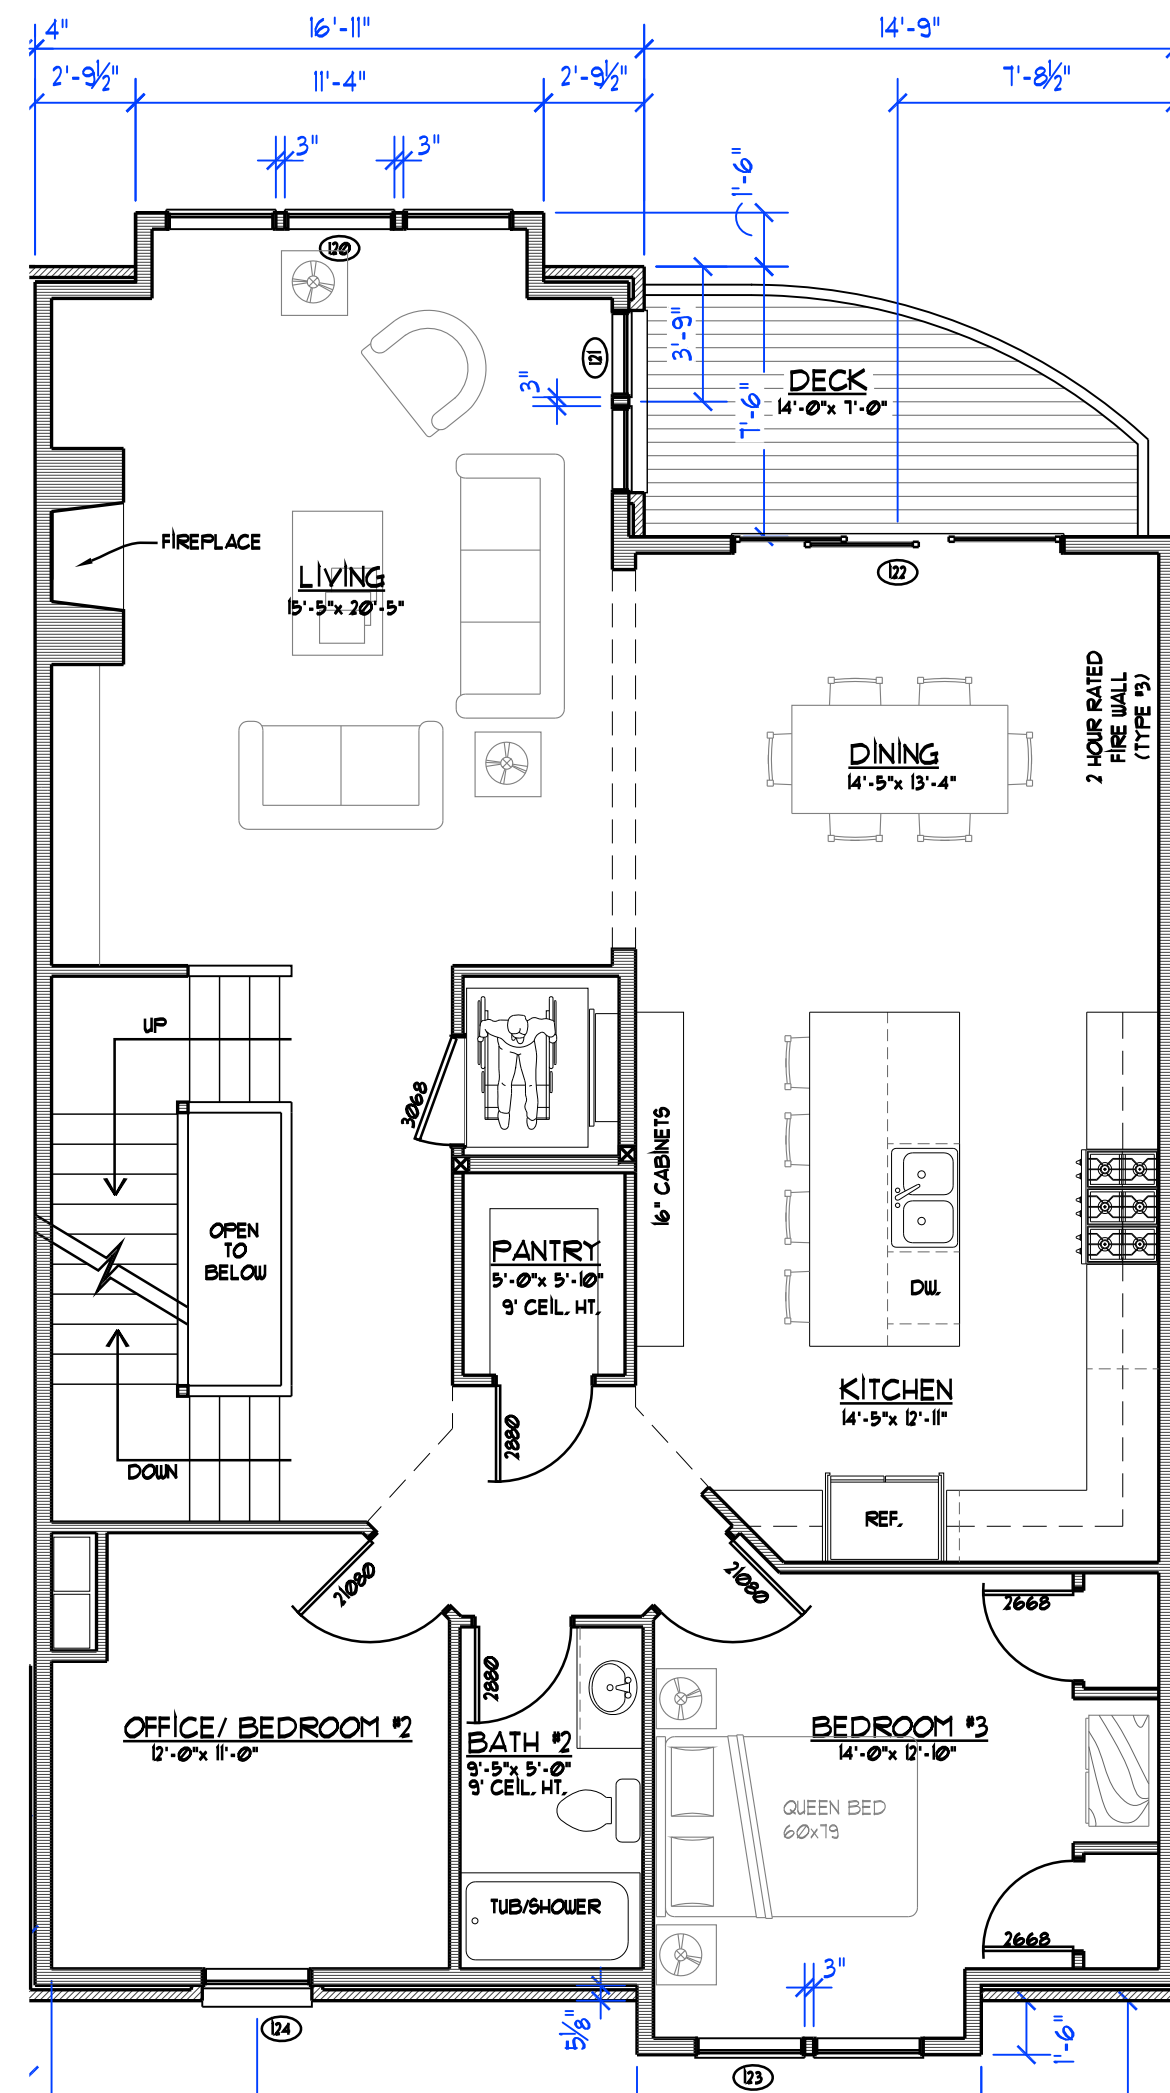

**SECOND LEVEL PLAN - UNIT 1**  
 SCALE 3/16" = 1'-0"  
 UNIT 1  
 SECOND LEVEL FINISHED 1430 SQ.  
 SECOND LEVEL DECK 85 SQ.

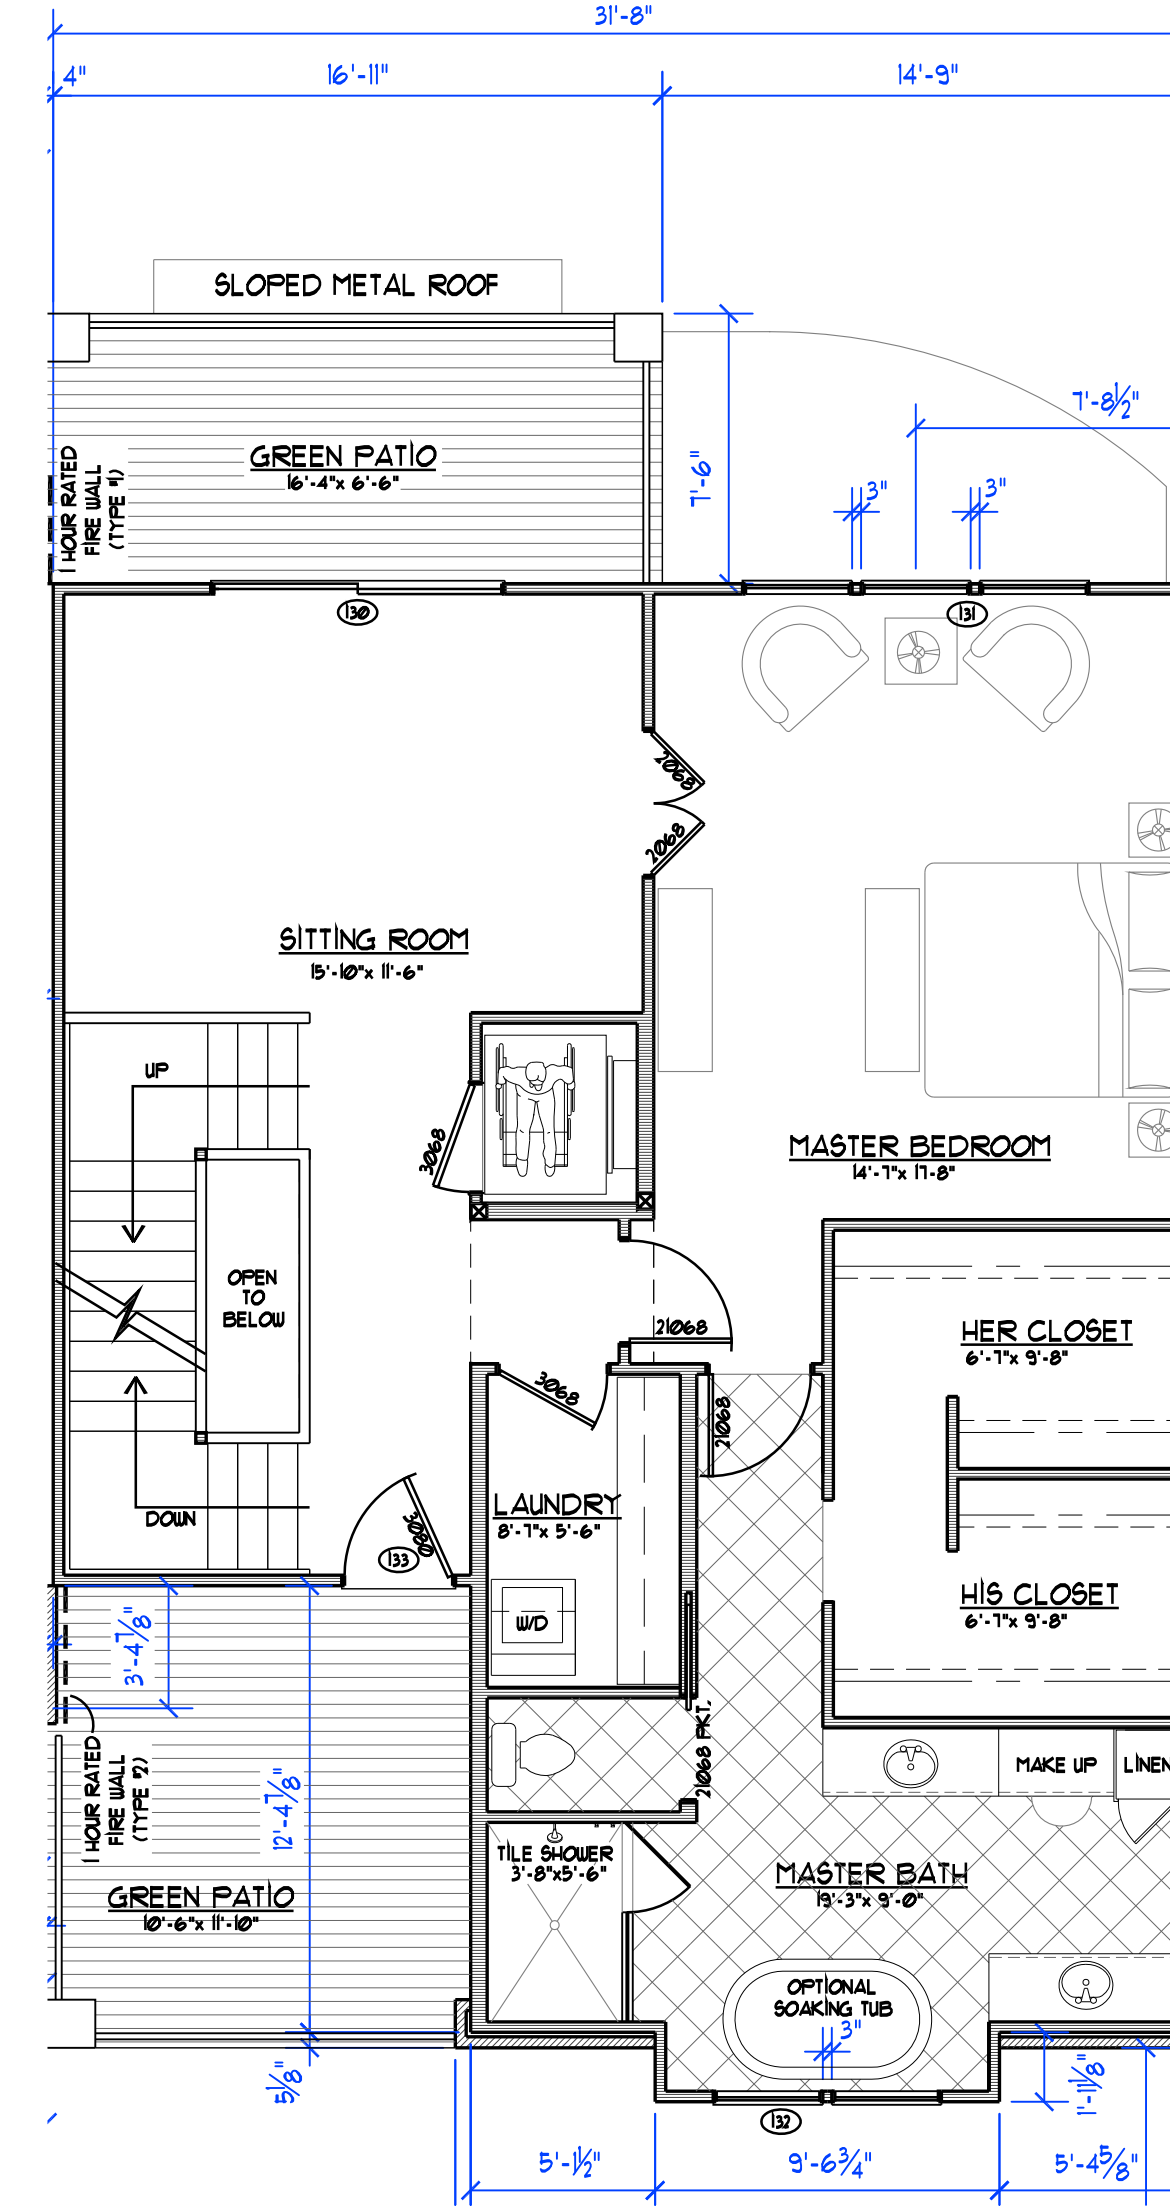

**THIRD LEVEL PLAN - UNIT 1**  
 SCALE 3/16" = 1'-0"  
 UNIT 1  
 THIRD LEVEL FINISHED 1150 SQ.  
 THIRD LEVEL GREEN PATIO 218 SQ.

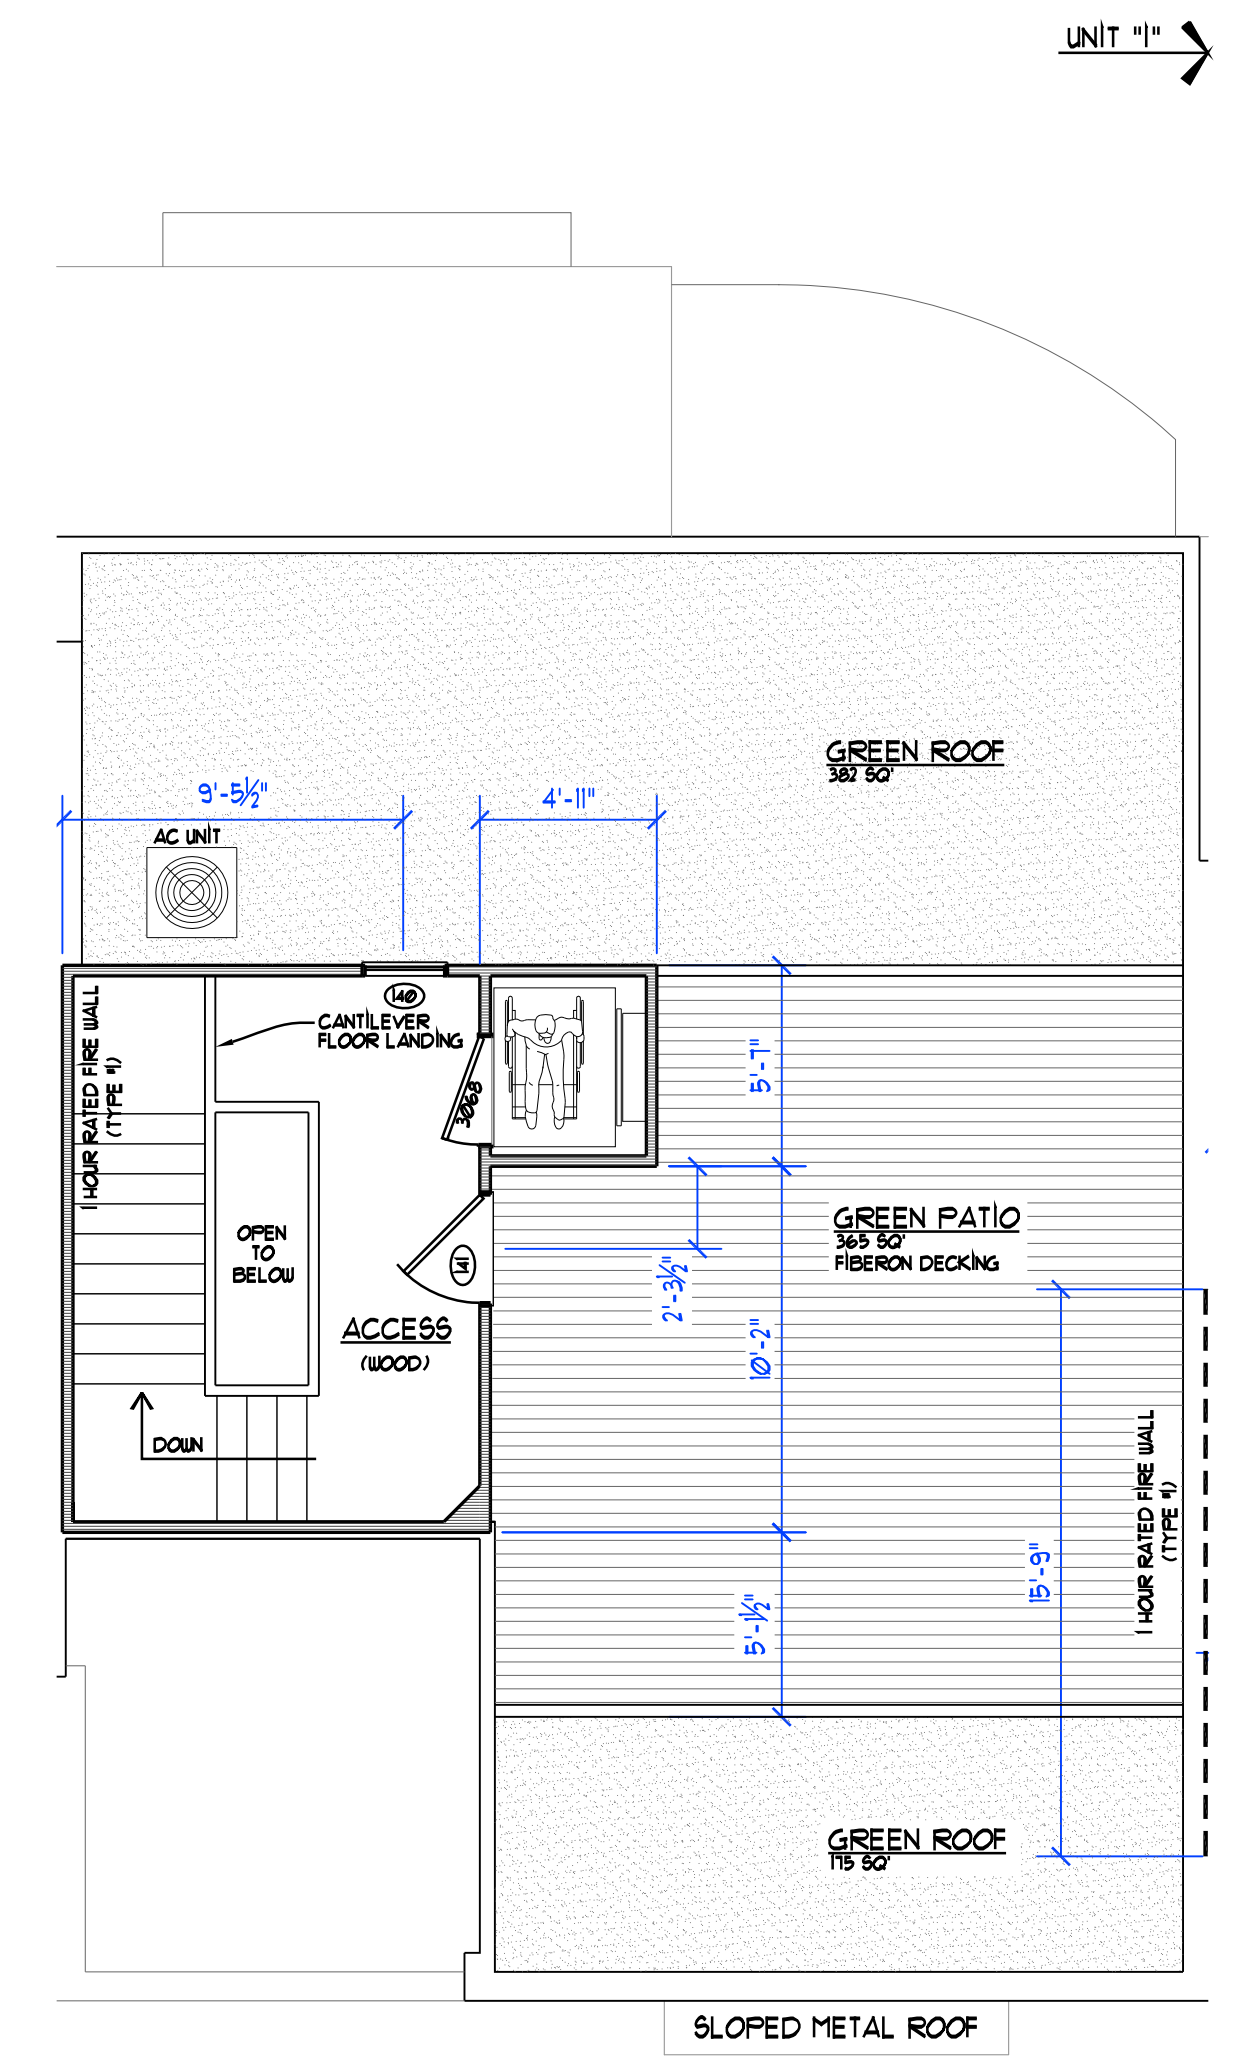

**ROOF FLOOR PLAN - UNIT 1**  
 SCALE 3/16" = 1'-0"  
 UNIT 1  
 ROOF ACCESS FINISHED 110 SQ. FT.  
 GREEN PATIO 365 SQ. FT.  
 GREEN ROOF 551 SQ. FT.

UNIT 1" →



**WHITEFORD ASSOCIATES INC.**

ARCHITECTURE  
CONSTRUCTION

328 MUNSON AVENUE  
 SUITE B  
 TRAVERSE CITY, MI 49686  
 PH: (231) 941-8800  
 FX: (231) 947-4999

UNIT 1 - FLOOR PLANS  
 UPTOWN DEVELOPMENT TC, LLC  
 141 E. STATE STREET  
 TRAVERSE CITY, MICHIGAN

PROJECT #  
 DATE  
 2018.01.03

REVISIONS

SHEET NUMBER

**A1**